


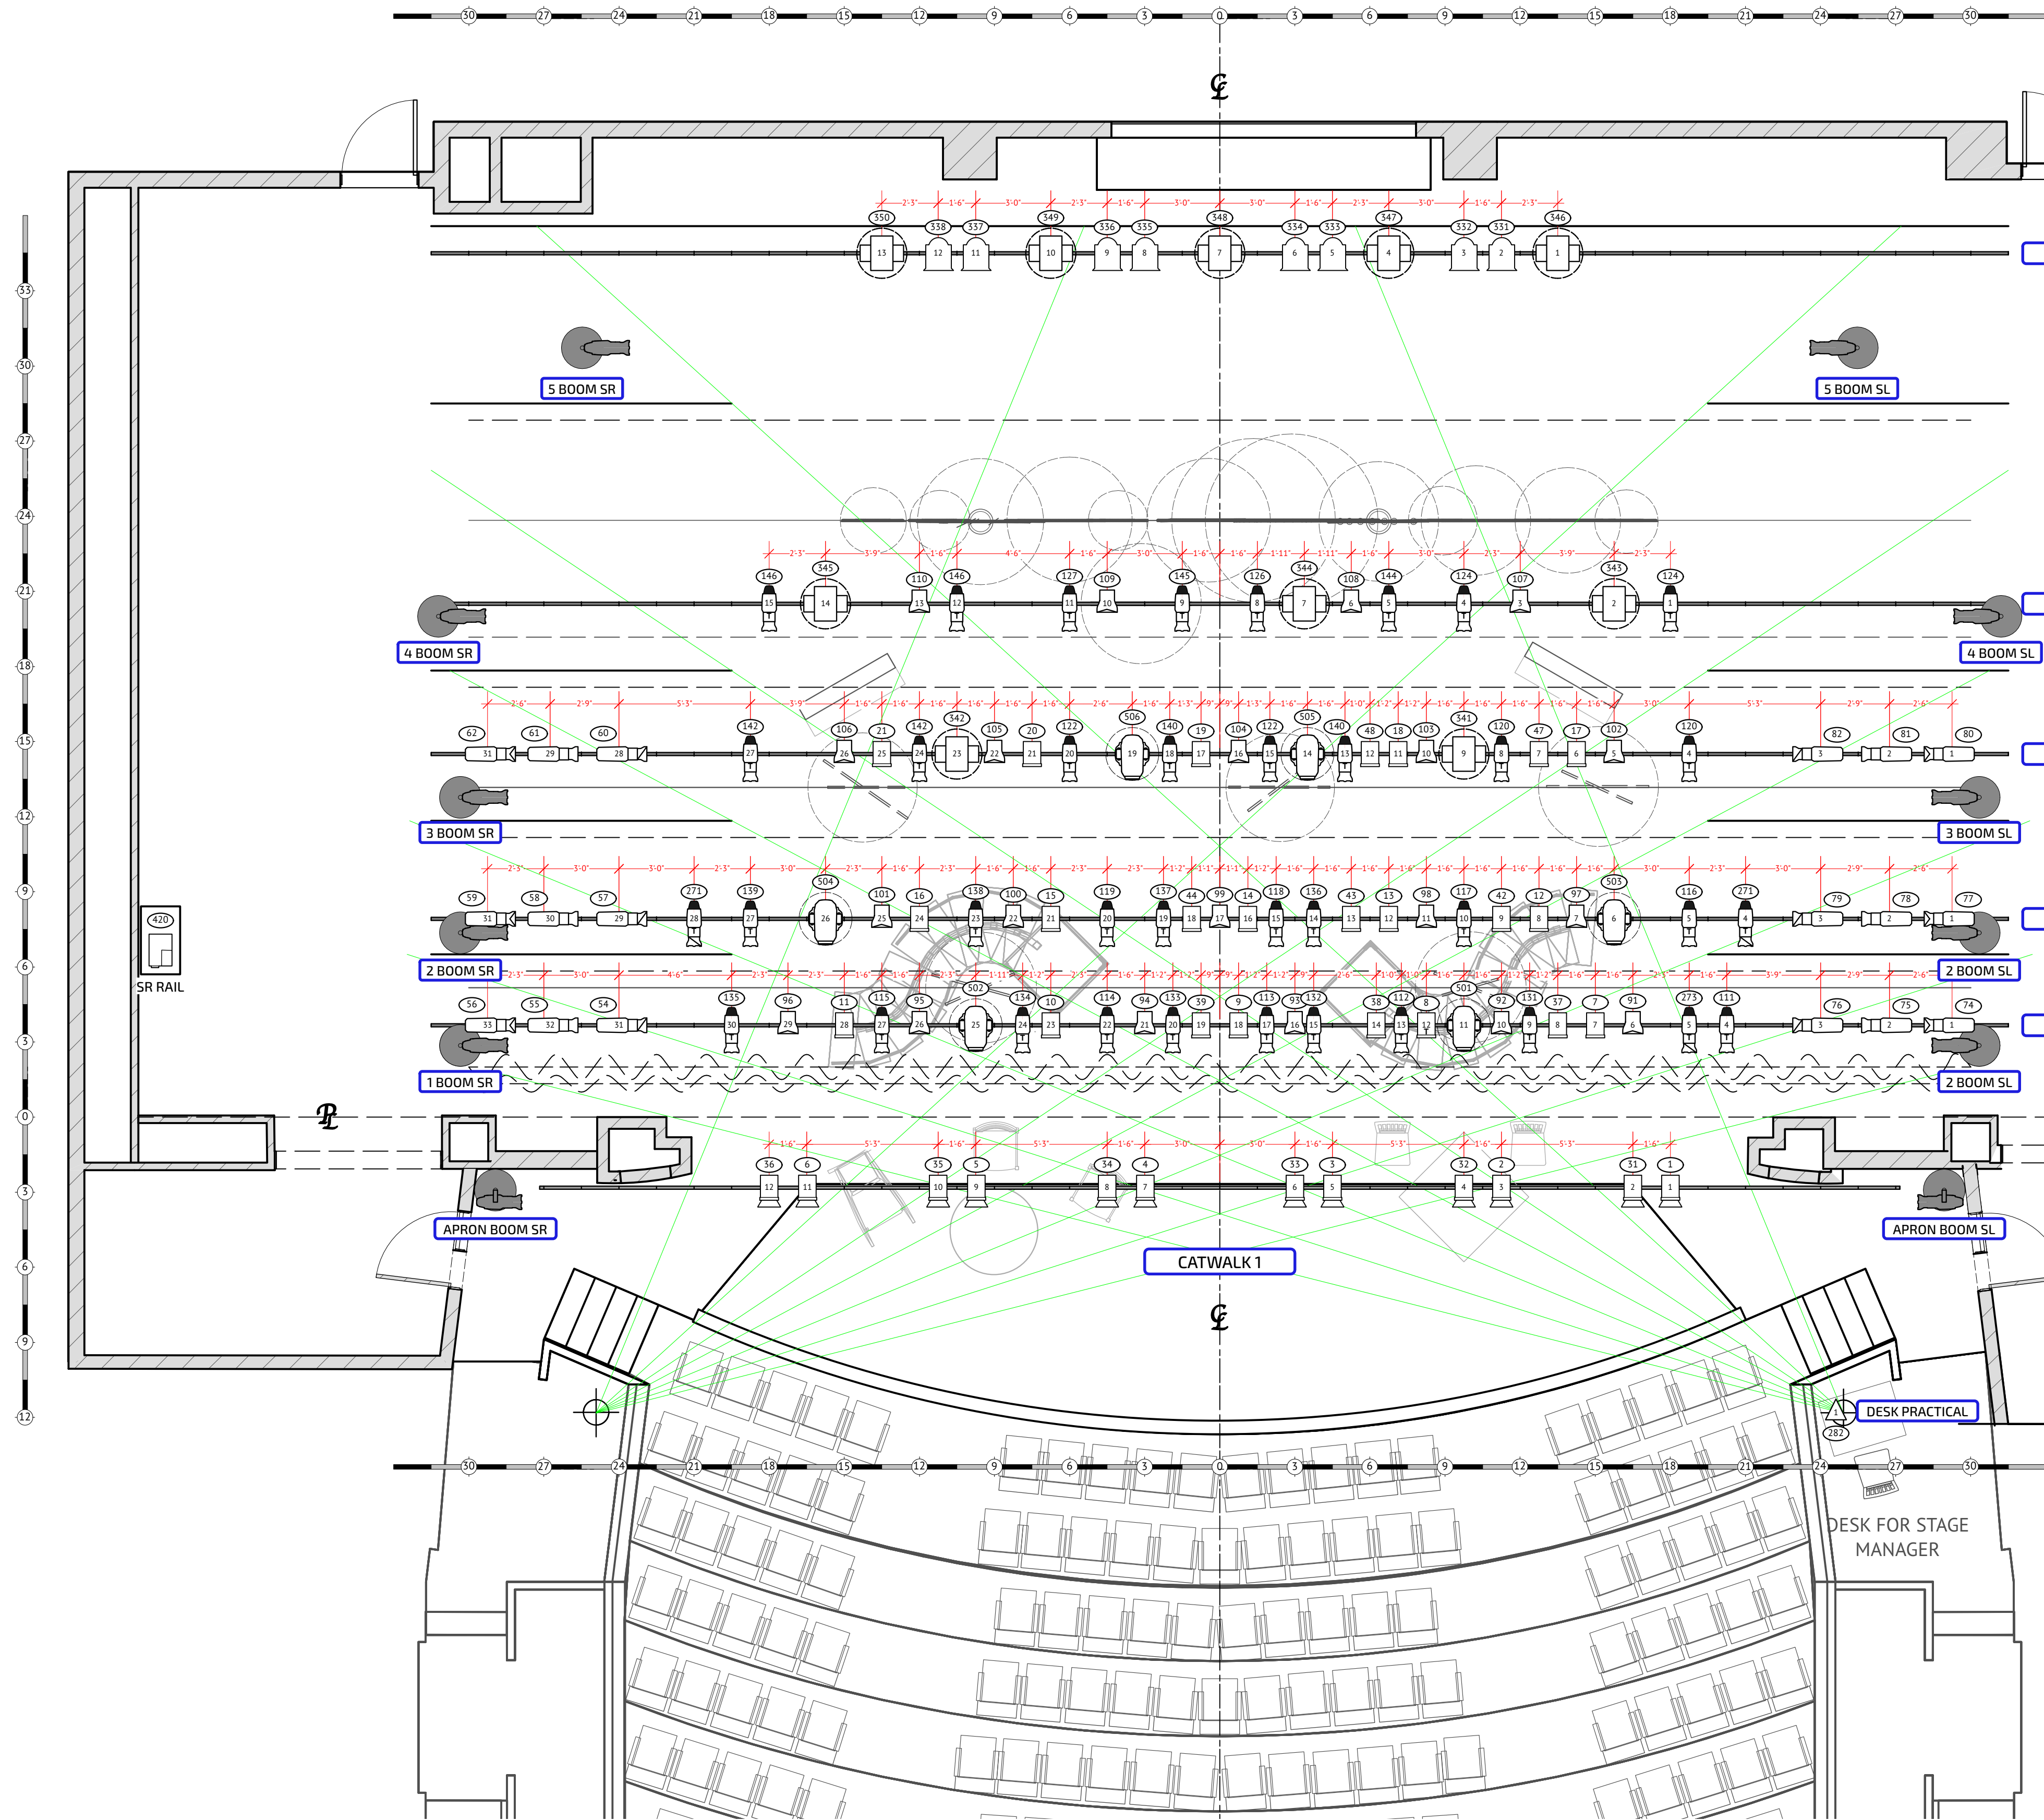

LS#	FROM PL	PURPOSE	TRIM HEIGHT	NOTES
40	35'-10"	FULL STAGE BLACK	0'-0"	
39		LX5	26'	
38	33'-2"			
37	31'-10"			
36	30'-6"			
35	29'-2"			
34	28'-6"			
33	27'-10"	LEGS 4	0'-0"	
32	27'-2"	BORDER 4	21'-0"	TRIM TO BOTTOM OF GOOD
31	26'-6"			
30	25'-10"			
29	25'-2"			
28	23'-10"	MOBILES 4	25'-0"	TRIM TO PIPE
27	22'-6"			
26	21'-10"			
25	21'-2"			
24	20'-6"	LX4	25'	
23	19'-10"			
22	19'-2"	SCRIM	0'-0"	FLY OUT AFTER PRESHOW
21	18'-6"	DEAD		
20	17'-10"	LEGS 3	0'-0"	
19	17'-2"	BORDER 3	21'-0"	TRIM TO BOTTOM OF GOOD
18	15'-10"			
17	14'-6"	LX3	25'	
16	13'-10"			
15	13'-2"	MOBILES 2	30'-0"	TRIM TO PIPE
14	12'-6"			
13	11'-10"	LEGS 2	0'-0"	
12	11'-2"	BORDER 2	21'-0"	TRIM TO BOTTOM OF GOOD
11	9'-10"			
10	8'-7"	PROJECTION SCREEN		STORAGE
9	7'-9"	LX2	25'	
8		DEAD		
7	6'-6"	LEGS 1	0'-0"	
6	5'-10"	BORDER 1	21'-0"	TRIM TO BOTTOM OF GOOD
5	5'-2"	MOBILES 1	30'-0"	TRIM TO PIPE
4	3'-8"	LX1	25'-6"	
3	2'-8"			
2	2'-0"	MAIN DRAPE	0'-0"	TRAVEL DURING SHOW
1	1'-3"	GRAND VALENCE	21'-0"	TRIM TO BOTTOM OF GOOD
F.C.	0'-3"	FIRE CURTAIN		

NOTES

All electrics are drawn for clarity and do not represent their true relationship to the plaster line. Please see the printed line set schedule for final electric location as that document may be more recent than this light plot's line set schedule.

Final boom placement to be decided by designer at load in.

All Source 4 templates are size A.

Hazer should be placed in house position.

Instrument Key

Conventional Fixtures

- ETC Source 4 10deg 750w
- ETC Source 4 14deg 750w
- ETC Source 4 19deg 750w
- ETC Source 4 26deg 750w
- ETC Source 4 36deg 750w
- ETC Source 4 50deg 750w
- ETC Source 4 Fresnel
- Selecon Arena Fresnel 2k
- Practical, Various

LED Fixtures

- ETC Source 4 Lustr 26deg
- ETC Source 4 Lustr 36deg
- ETC Source 4 Lustr 50deg
- ETC D60 Medium Round
- ETC D60 Medium Oval

Moving Lights

- Martin ERA 600 Performance
- Martin MAC 350 Entour

Atmospherics

- LeMaitre Hazer
- Rosco V Hazer

Static Accessories

- 7.5in Barn Door
- 6.25in Half Hat
- 6.25in Top Hat

Typical Notation

- CHANNEL
- UNIT NUMBER
- TEMPLATE



Our Town

Texas State University

Director: Neil Stewart

Date: 8/29/2024

Designer: Paige Blackwell

Contact me:
pblackwell2000@gmail.com
(650)743-4642

Overhead Stage

Sheet

1
of
4


Scale

1/4" = 1'

Revision History

STAGE RIGHT BOOMS

STAGE LEFT BOOMS

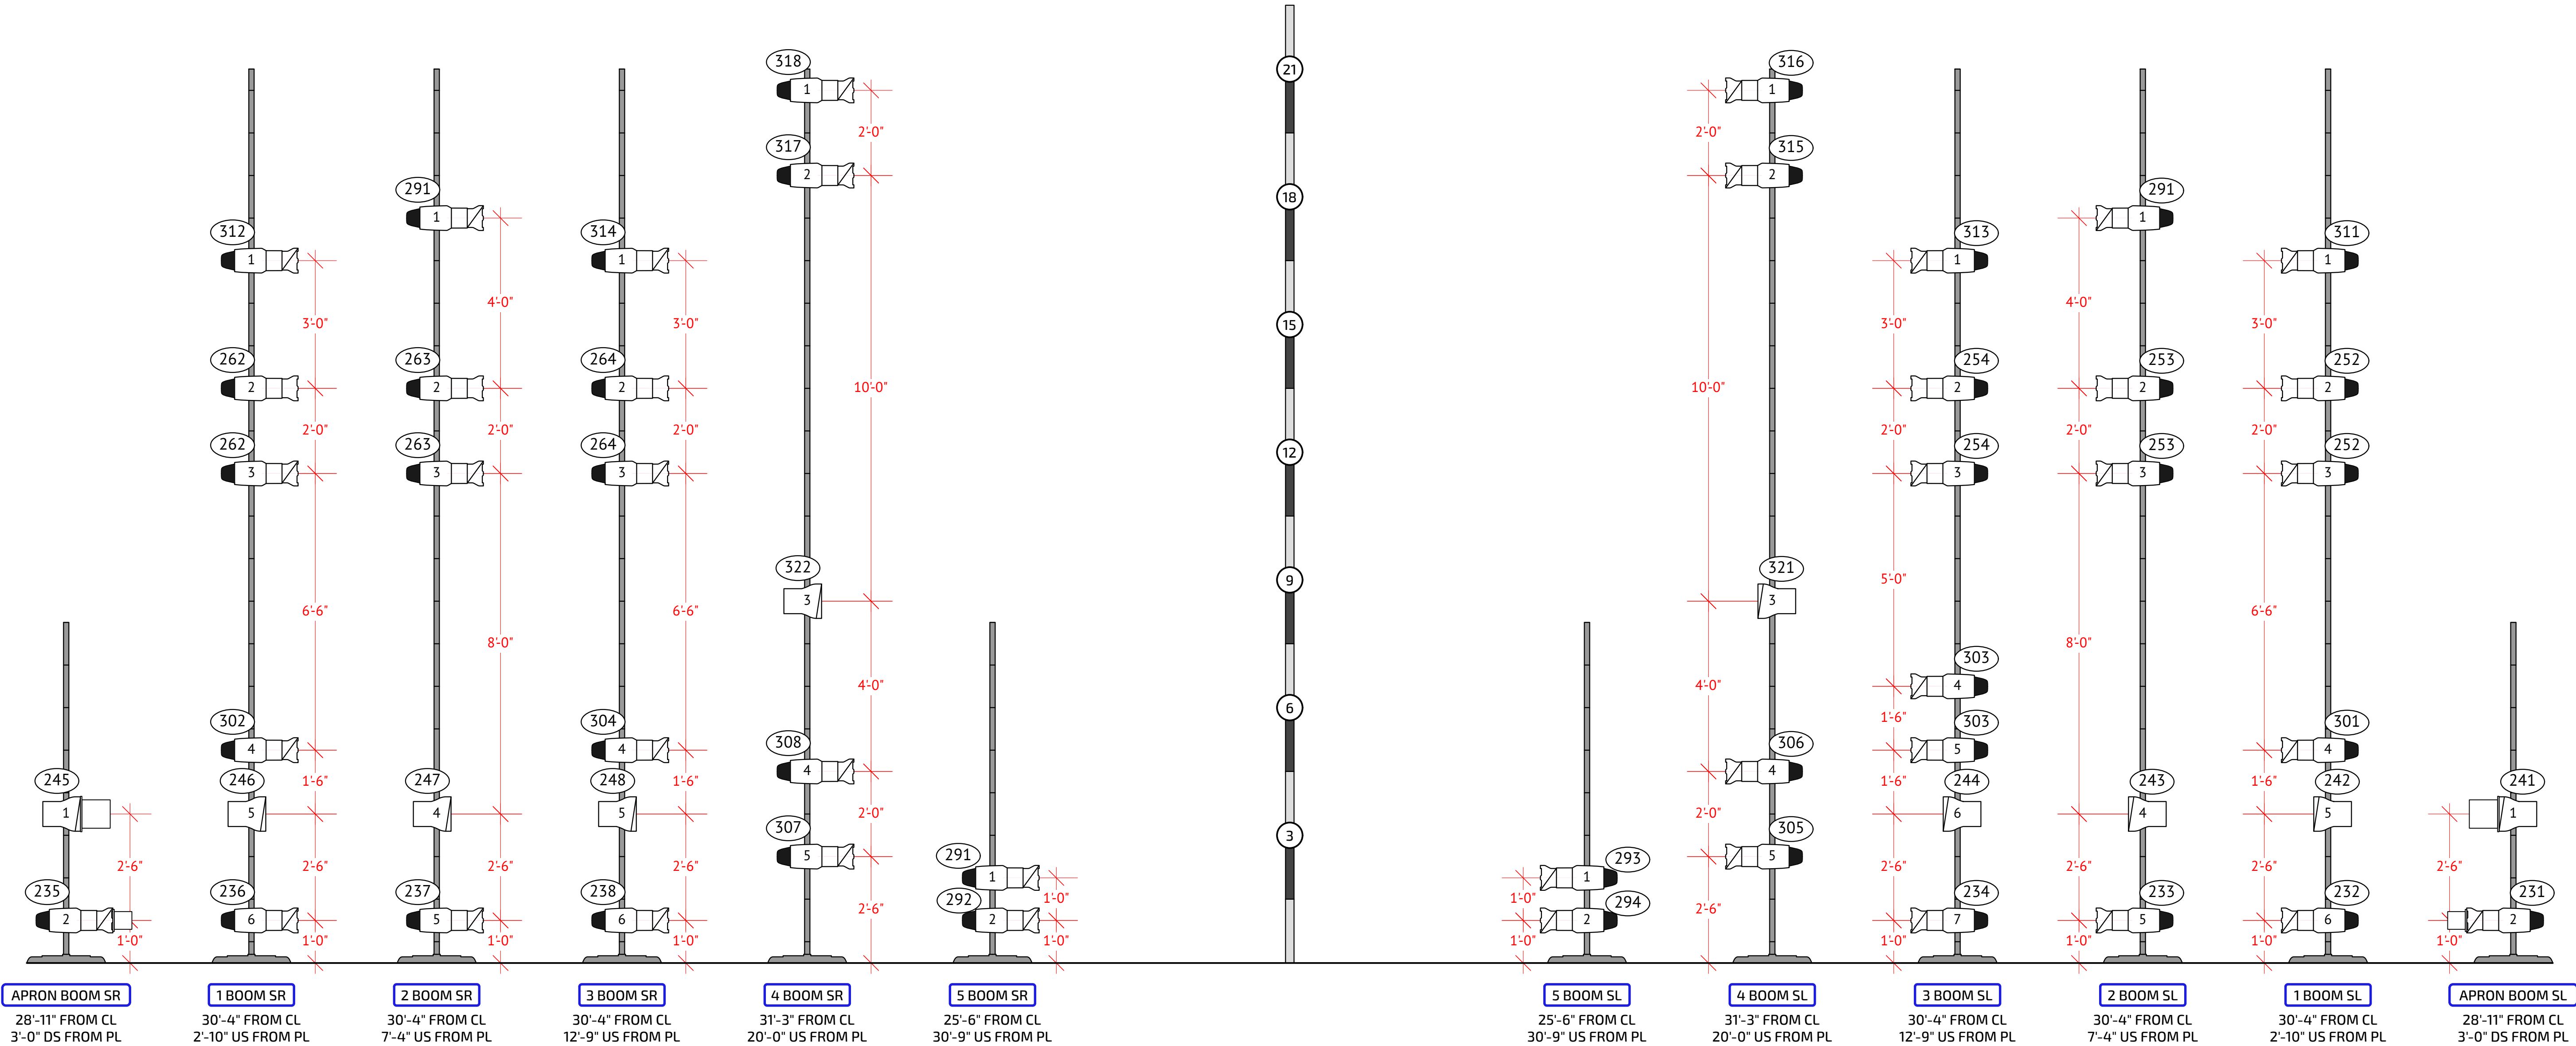

Instrument Key

Conventional Fixtures

- ETC Source 4 10deg 750w
- ETC Source 4 14deg 750w
- ETC Source 4 19deg 750w
- ETC Source 4 26deg 750w
- ETC Source 4 36deg 750w
- ETC Source 4 50deg 750w
- ETC Source 4 Fresnel
- Selecon Arena Fresnel 2k
- Practical, Various

LED Fixtures

- ETC Source 4 Lustr 26deg
- ETC Source 4 Lustr 36deg
- ETC Source 4 Lustr 50deg
- ETC D60 Medium Round
- ETC D60 Medium Oval

Moving Lights

- Martin ERA 600 Performance
- Martin MAC 350 Entour

Atmospherics

- LeMaitre Hazer
- Rosco V Hazer

Static Accessories

- 7.5in Barn Door
- 6.25in Half Hat
- 6.25in Top Hat

Typical Notation

- CHANNEL
- UNIT NUMBER
- TEMPLATE



Our Town

Texas State University

Director: Neil Stewart

Date: 8/29/2024

Designer: Paige Blackwell

Contact me:
pblackwell2000@gmail.com
(650)743-4642

Deck Plate


Sheet

3
of
4

Scale

1/2" = 1'

Revision History

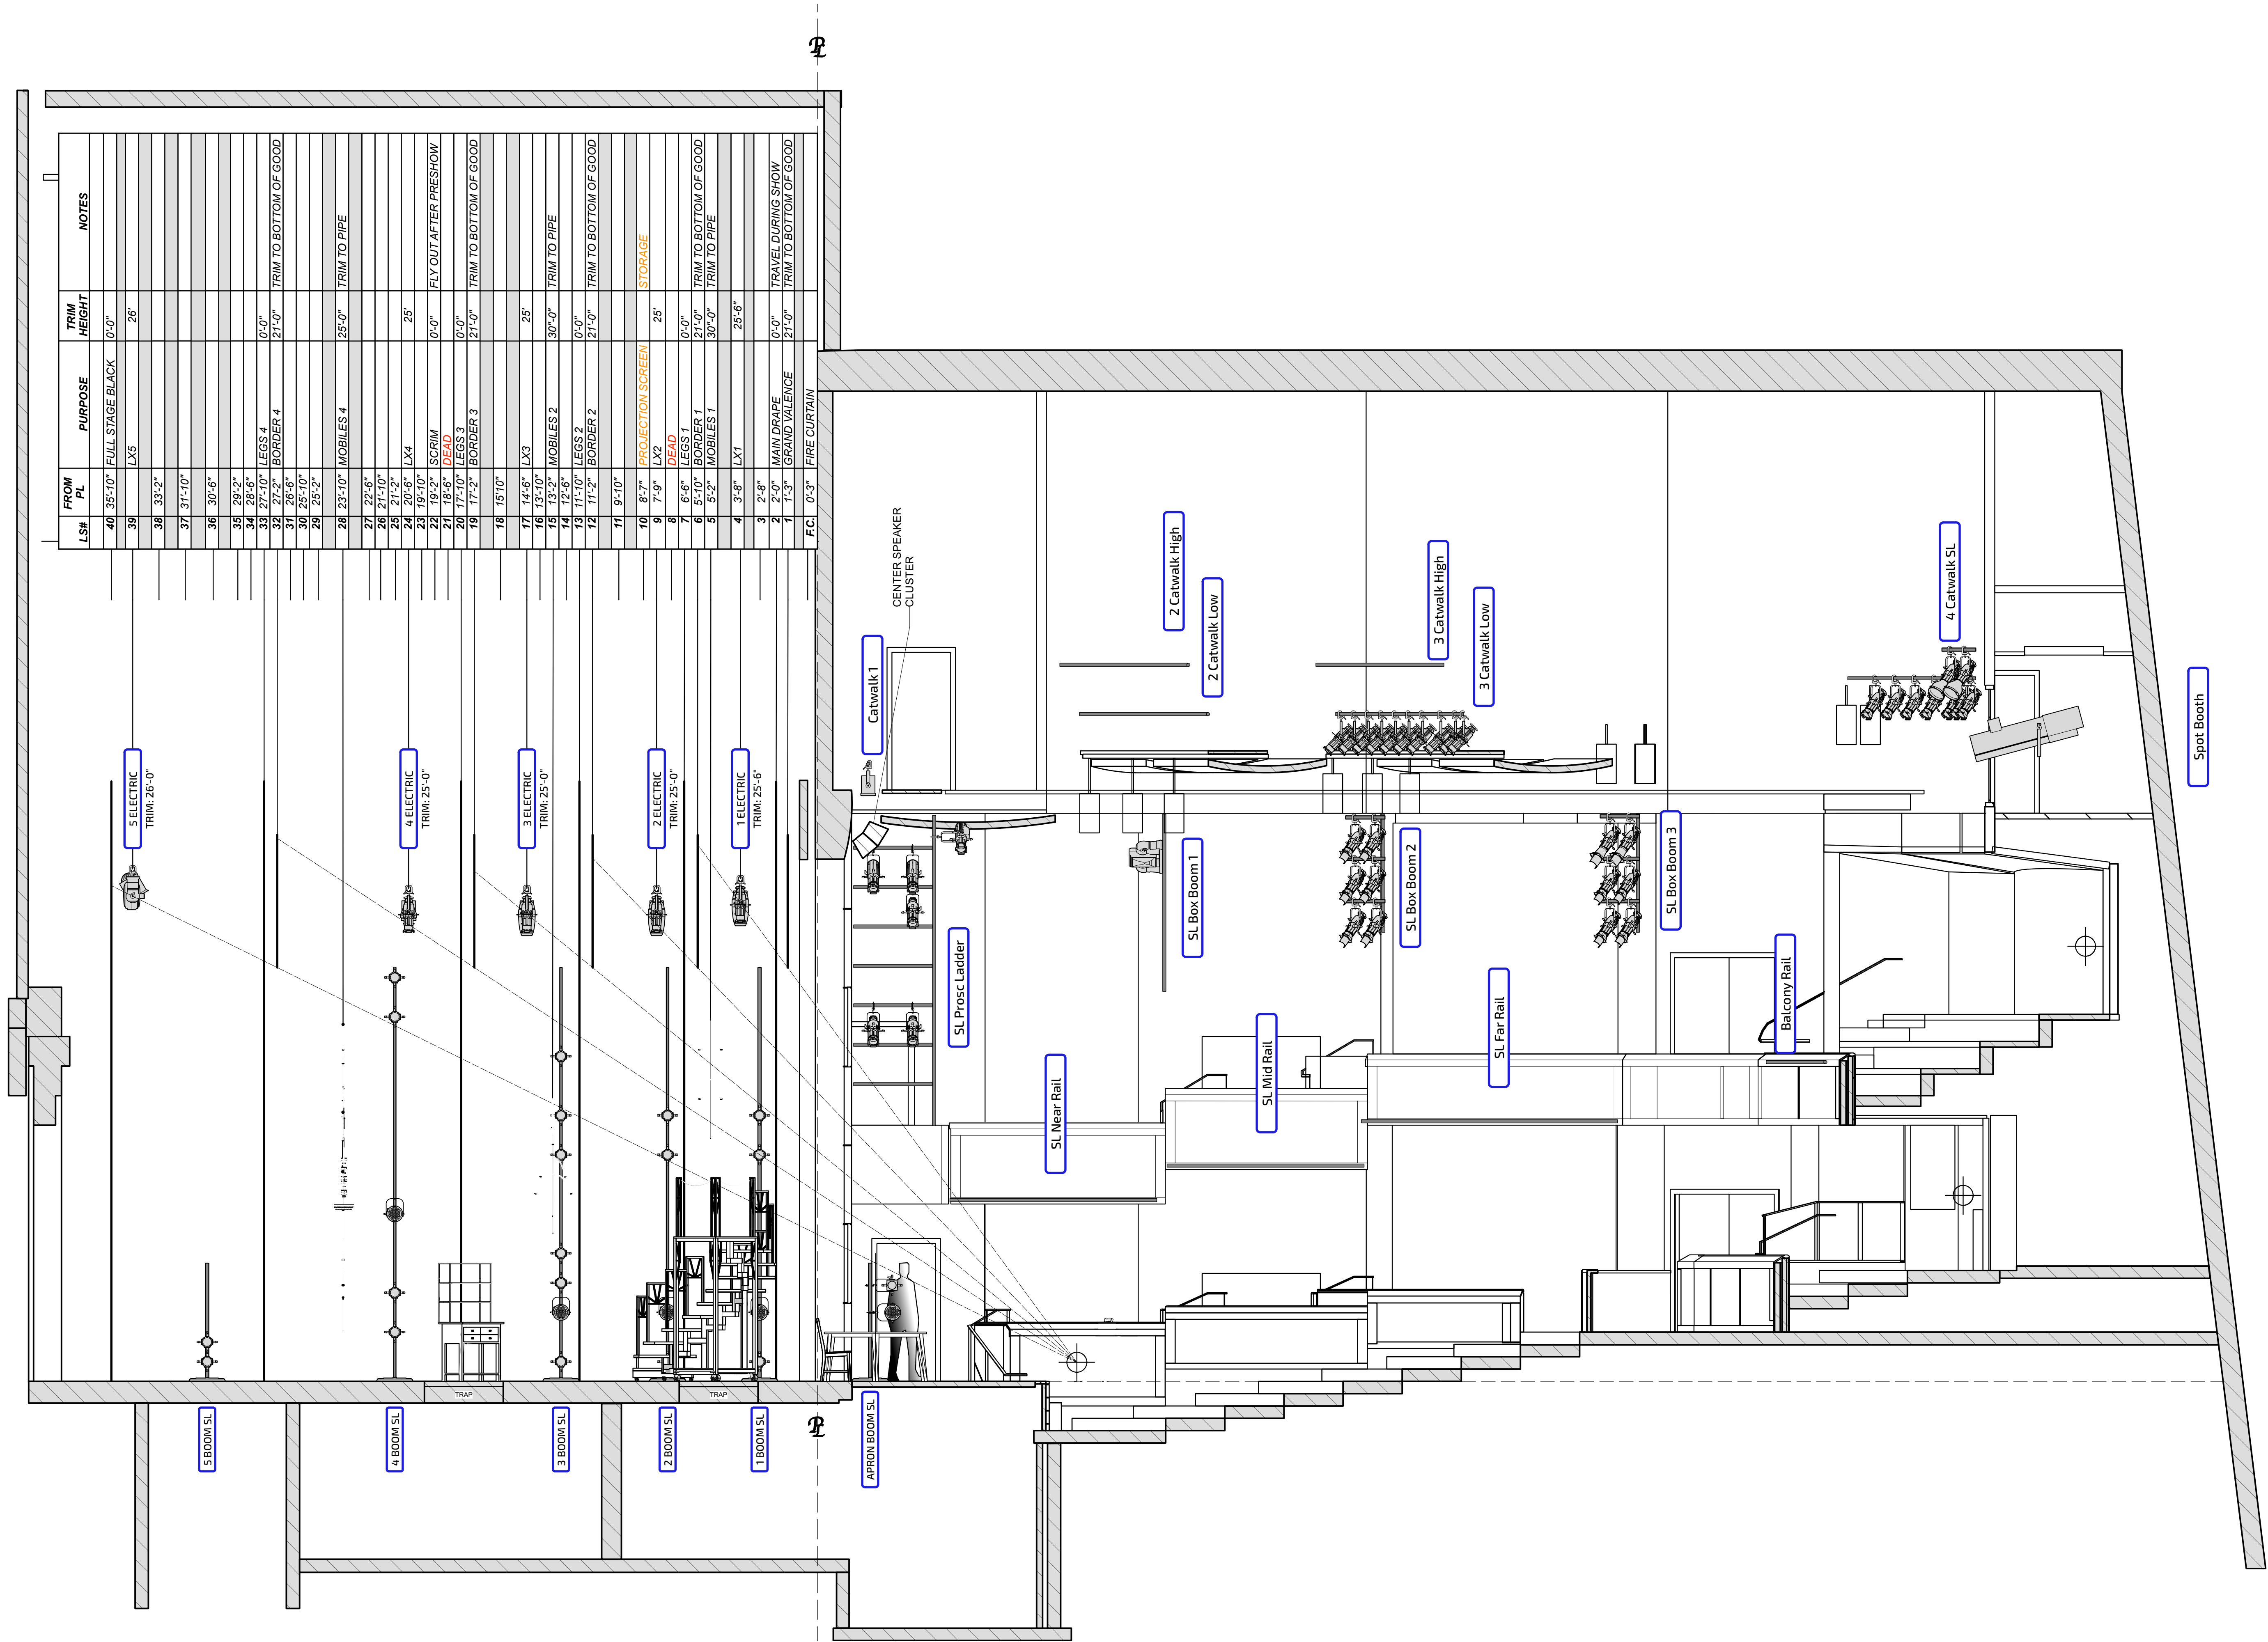

FROM LSH	PURPOSE	TRIM HEIGHT	NOTES
40	35'-10" FULL STAGE BLACK	0'-0"	
39	LX5	26'	
38	33'-2"		
37	31'-10"		
36	30'-6"		
35	29'-2"		
34	28'-6"		
33	27'-10" LEGS 4	0'-0"	TRIM TO BOTTOM OF GOOD
32	26'-5" BORDER 4	21'-0"	
30	25'-10"		
29	25'-2"		
28	23'-10" MOBILES 4	25'-0"	TRIM TO PIPE
27	22'-6"		
26	21'-10"		
24	20'-6" LX4	25'	
23	19'-10" SCRM	0'-0"	FLY OUT AFTER PRESHOW
22	19'-2" DEAD	0'-0"	
21	18'-6" LEGS 3	0'-0"	TRIM TO BOTTOM OF GOOD
20	17'-10" BORDER 3	21'-0"	
19	17'-2"		
18	15'-10"		
17	14'-6" LX3	25'	
16	13'-10" MOBILES 2	30'-0"	TRIM TO PIPE
14	12'-6"		
13	11'-10" LEGS 2	0'-0"	TRIM TO BOTTOM OF GOOD
12	11'-2" BORDER 2	21'-0"	
11	9'-10"		
10	8'-7" PROJECTION SCREEN		STORAGE
9	7'-9" LX2	25'	
8	6'-6" DEAD		
7	6'-6" LEGS 1	0'-0"	TRIM TO BOTTOM OF GOOD
6	5'-10" BORDER 1	21'-0"	
5	5'-2" MOBILES 1	30'-0"	TRIM TO PIPE
4	3'-8" LX1	25'-6"	
3	2'-8"		
2	2'-0" MAIN DRAPE	0'-0"	TRAVEL DURING SHOW
1	1'-3" GRAND VALENCE	21'-0"	TRIM TO BOTTOM OF GOOD
FC	0'-3" FIRE CURTAIN		

Instrument Key

Conventional Fixtures

- ETC Source 4 10deg 750w
- ETC Source 4 14deg 750w
- ETC Source 4 19deg 750w
- ETC Source 4 26deg 750w
- ETC Source 4 36deg 750w
- ETC Source 4 50deg 750w
- ETC Source 4 Fresnel
- Selecon Arena Fresnel 2k
- Practical, Various

LED Fixtures

- ETC Source 4 Lustr 26deg
- ETC Source 4 Lustr 36deg
- ETC Source 4 Lustr 50deg
- ETC D60 Medium Round
- ETC D60 Medium Oval

Moving Lights

- Martin ERA 600 Performance
- Martin MAC 350 Entour

Atmospherics

- LeMaitre Hazer
- Rosco V Hazer

Static Accessories

- 7.5in Barn Door
- 6.25in Half Hat
- 6.25in Top Hat

Typical Notation

- CHANNEL
- UNIT NUMBER
- TEMPLATE



Our Town

Texas State University

Director: Neil Stewart

Date: 8/29/2024

Designer: Paige Blackwell

Contact me:
pblackwell2000@gmail.com
(650)743-4642

Section

Sheet

4
of
4

Scale

1/4" = 1'

Revision History